

FIRST FLOOR PLAN


AREA:

1ST FLOOR HEATED	_____	988 #
2ND FLOOR HEATED	_____	1026 #
TOTAL HEATED AREA	_____	2014 #

JCB URBAN CO.		JOB NO. JCB URBAN
2094 PLAN (NO GARAGE)		DATE: 6/07
ELEVATION - A		DRAWN BY: BT
 DOUGLAS E. TINO, INC. RESIDENTIAL DESIGN AND DRAFTING SERVICES 11917 SAM ROPER DRIVE CHARLOTTE, NORTH CAROLINA 28269 PHONE: 704/948-7230 FAX: 704/948-7233		REVISIONS:
		SHEET NO: 1 OF 3
DIM. CR. CAD		

Plot: 1/4"=1'-0" Thursday, June 5, 2008 4:27 am

I:\JCB Urban\Handouts\2094A (No Garage)\2094A.dwg

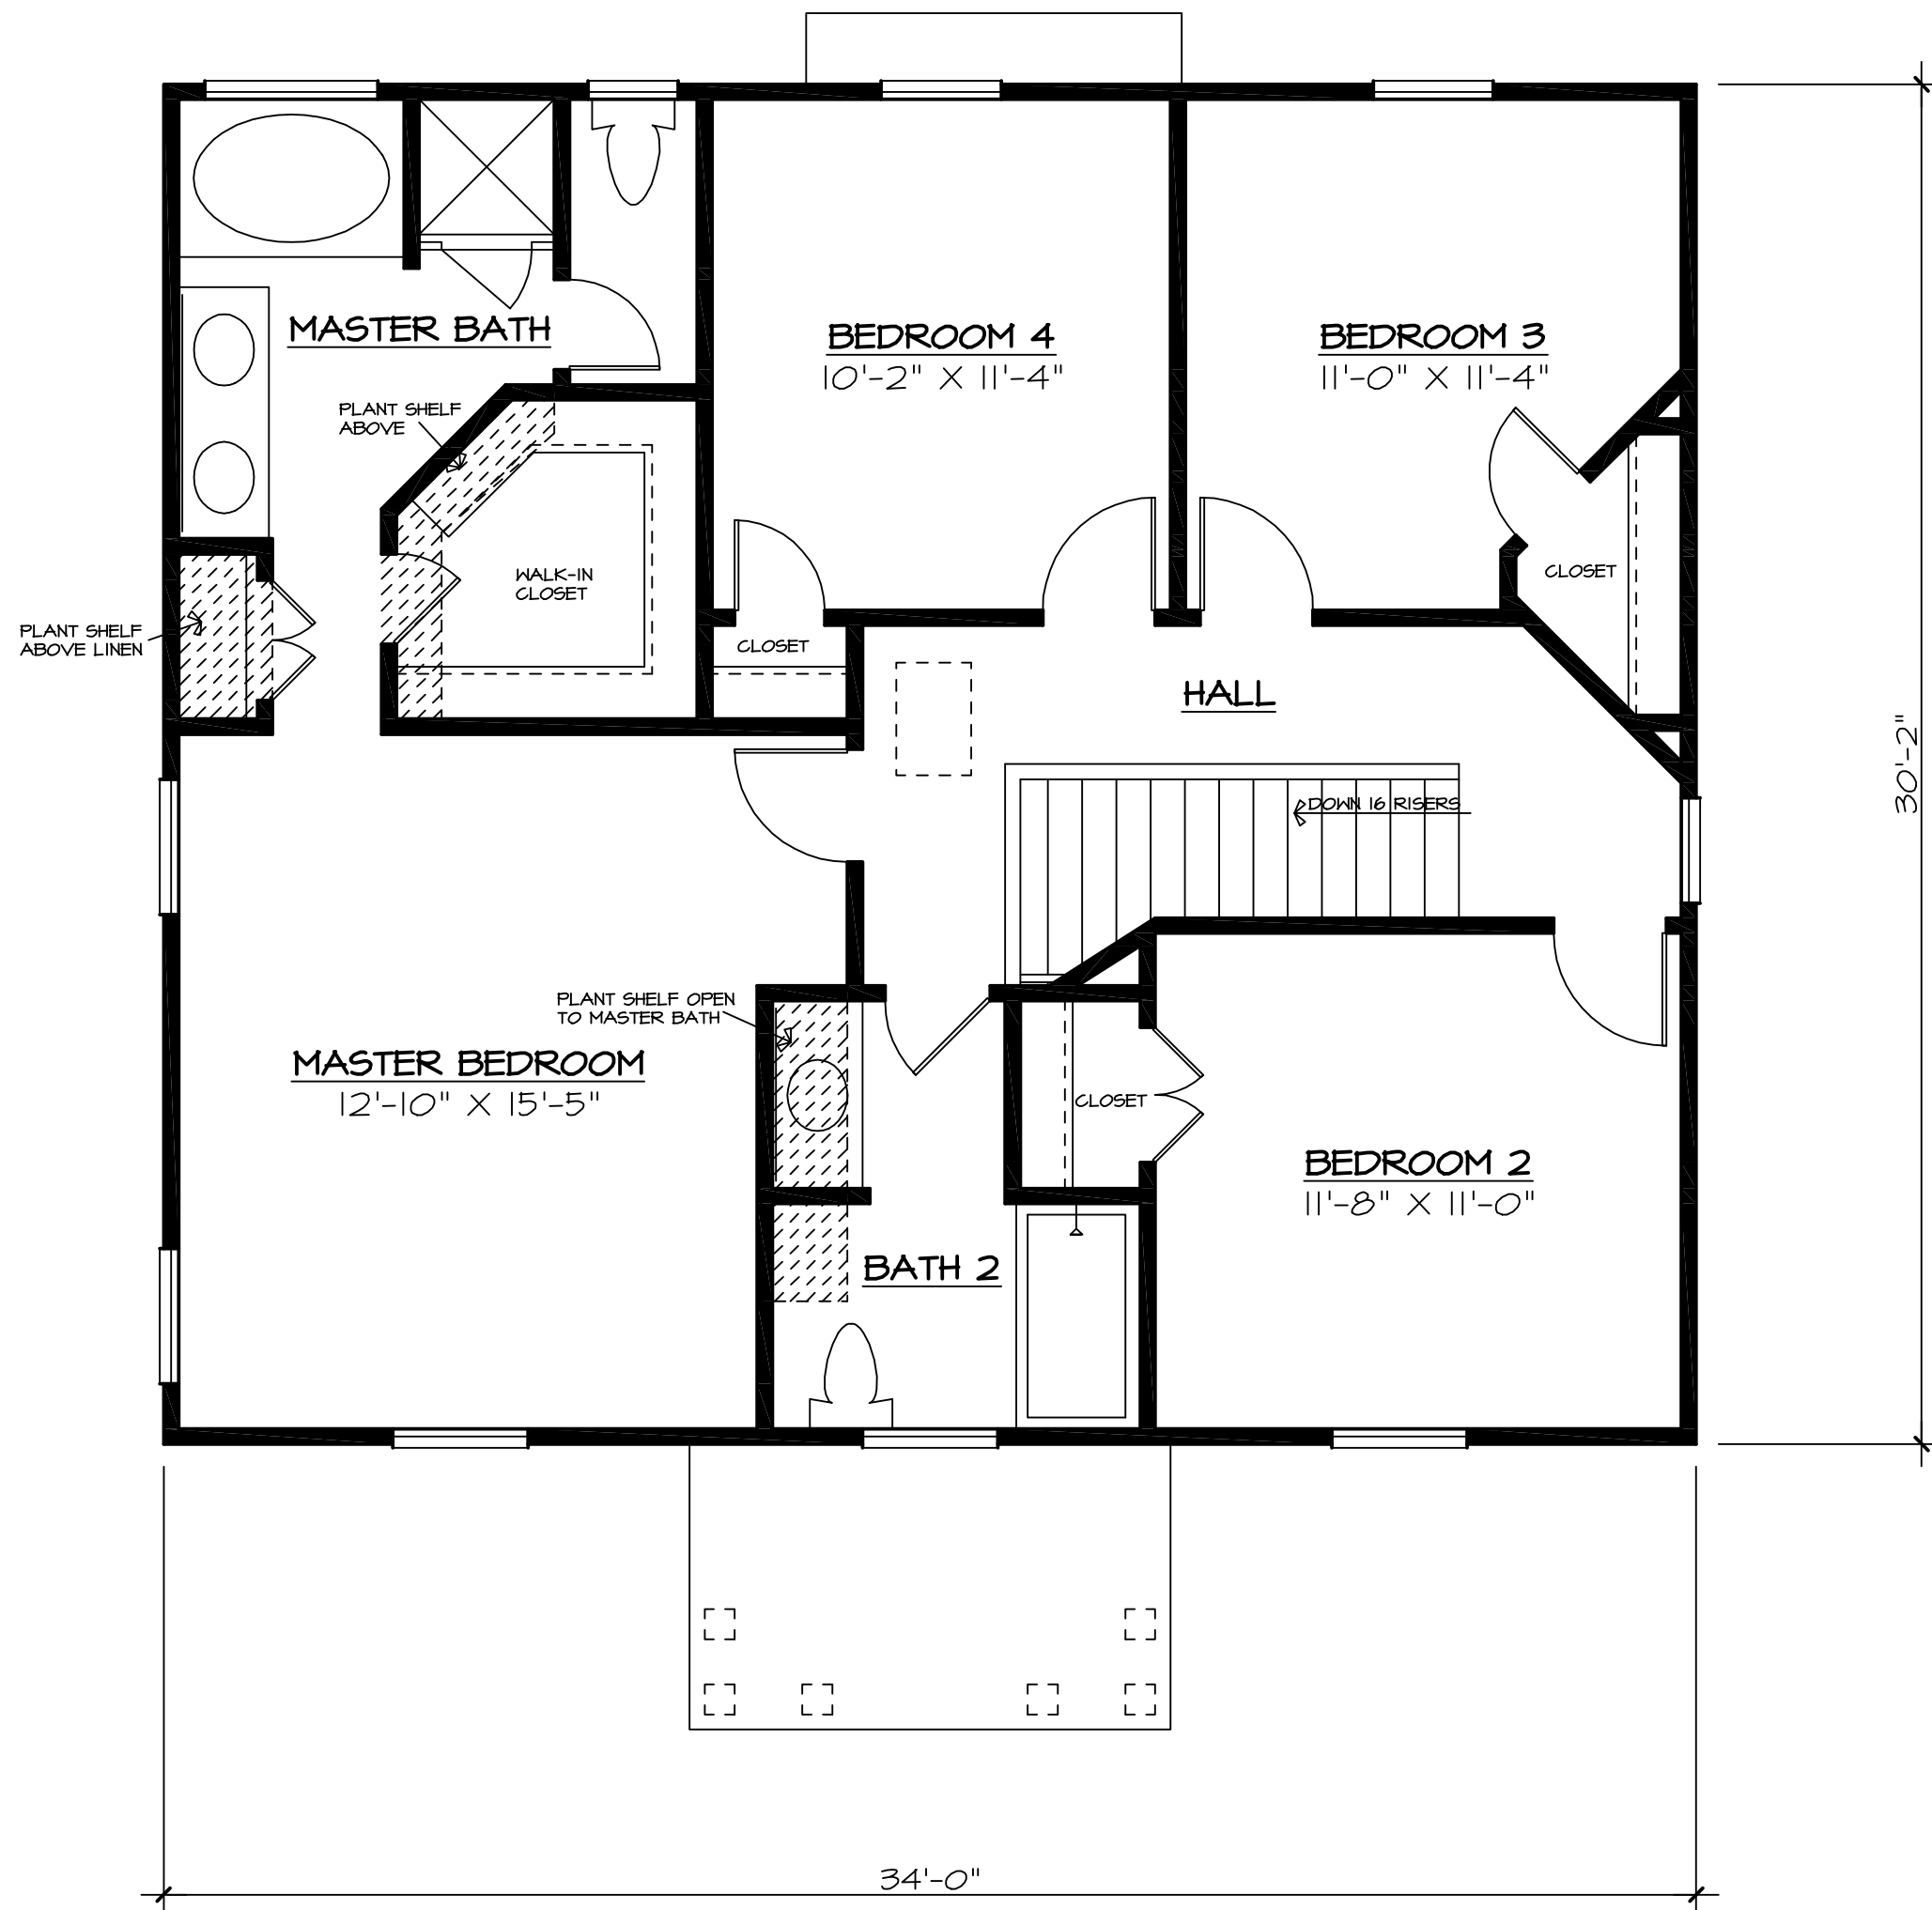

SECOND FLOOR PLAN


Plot: 1/4"=1'-0" Thursday, June 5, 2008 4:34 am

I:\JCB Urban\Handouts\2094\A (No Garage)\2094A.dwg

JCB URBAN CO.		JOB NO. JCB URBAN
2094 PLAN (NO GARAGE)		DATE: 6/07
ELEVATION - A		DRAWN BY: BT
 DOUGLAS E. TINO, INC. RESIDENTIAL DESIGN AND DRAFTING SERVICES 11917 SAM ROPER DRIVE CHARLOTTE, NORTH CAROLINA 28269 PHONE: 704/948-7230 FAX: 704/948-7233	REVISIONS:	SHEET NO.:
	DIM. CR. CAD	2



SECOND FLOOR PLAN

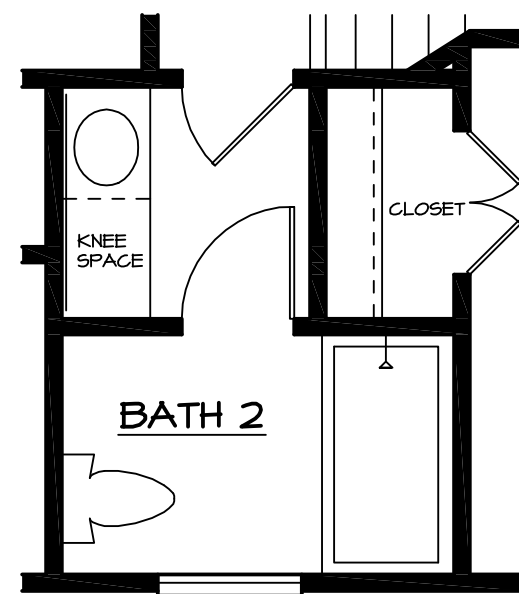

OPTIONAL BATH 2

Plot: 1/4"=1'-0" Thursday, June 5, 2008 1:40 am

I:\JCB Urban\Handouts\2094\A (No Garage)\2094A.dwg

<p>JCB URBAN CO. 2094 PLAN (NO GARAGE) ELEVATION - A</p>		<p>JOB NO. JCB URBAN</p>
<p>DOUGLAS E. TINO, INC. RESIDENTIAL DESIGN AND DRAFTING SERVICES 11917 SAM ROPER DRIVE CHARLOTTE, NORTH CAROLINA 28269 PHONE: 704/948-7230 FAX: 704/948-7233</p>		<p>DATE: 6/07</p>
<p>REVISIONS:</p>		<p>DRAWN BY: BT</p>
<p>DIM. CR. CAD</p>		<p>SHEET NO: 2A OF 3</p>



FRONT ELEVATION

Plot: 1/4"=1'-0" Thursday, June 5, 2008 10:36 am

I:\JCB Urban\Handouts\2094\A (No Garage)\2094A.dwg

JCB URBAN CO. 2094 PLAN (NO GARAGE) ELEVATION - A		JOB NO. JCB URBAN
DOUGLAS E. TINO, INC. RESIDENTIAL DESIGN AND DRAFTING SERVICES 11917 SAM ROPER DRIVE CHARLOTTE, NORTH CAROLINA 28269 PHONE: 704/948-7230 FAX: 704/948-7233		DATE: 6/07
REVISIONS: DIM. CR. CAD	DRAWN BY: BT	SHEET NO: 3 OF 3